



NEW	REVISIONS			
1-11-90	8-14-97	11-2-98	7-31-07	1-1-10

ST. LOUIS COUNTY PROJ.	
SHEET NUMBER	TOTAL SHEETS

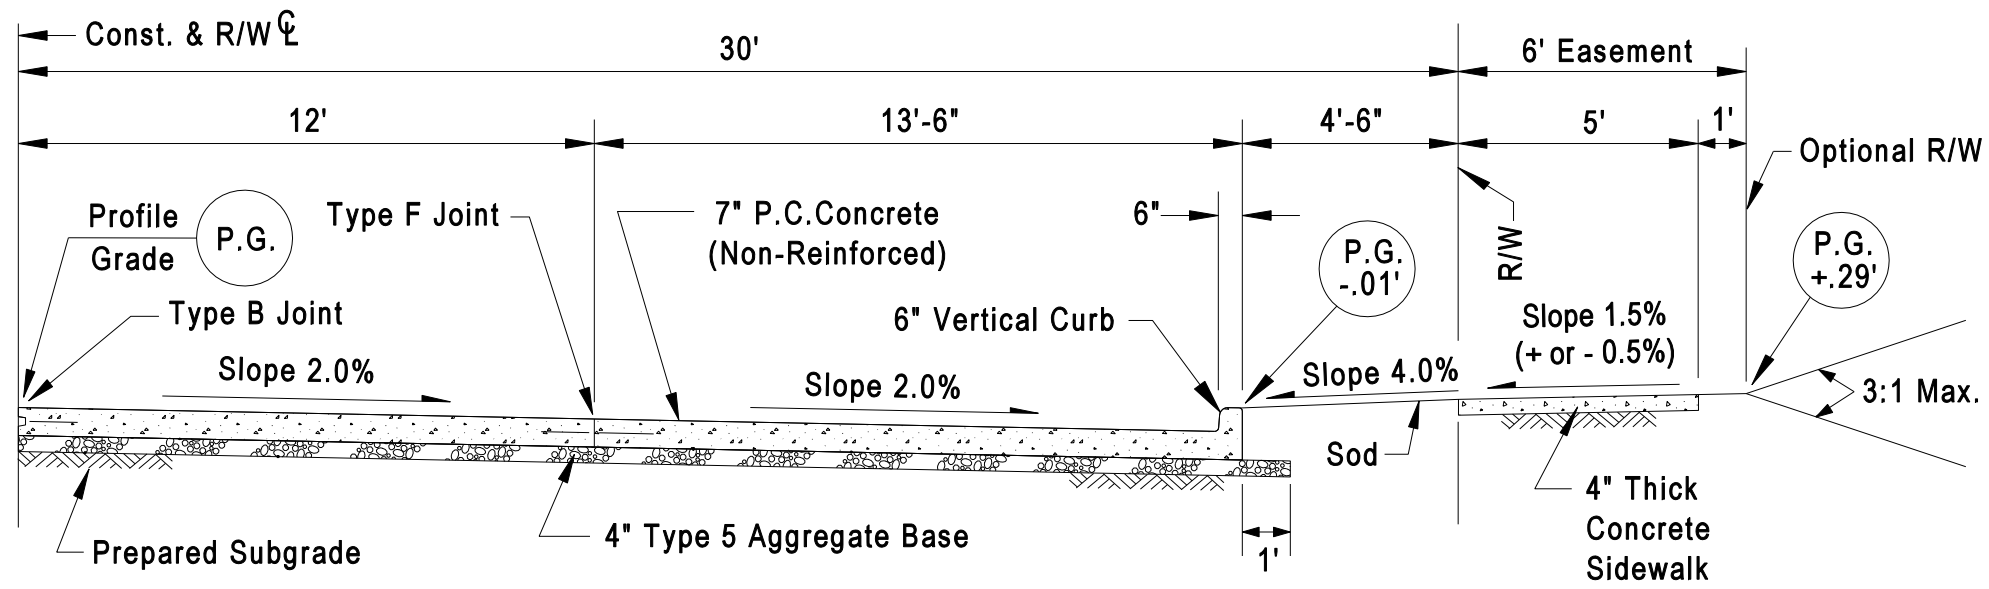

**TYPE 1**

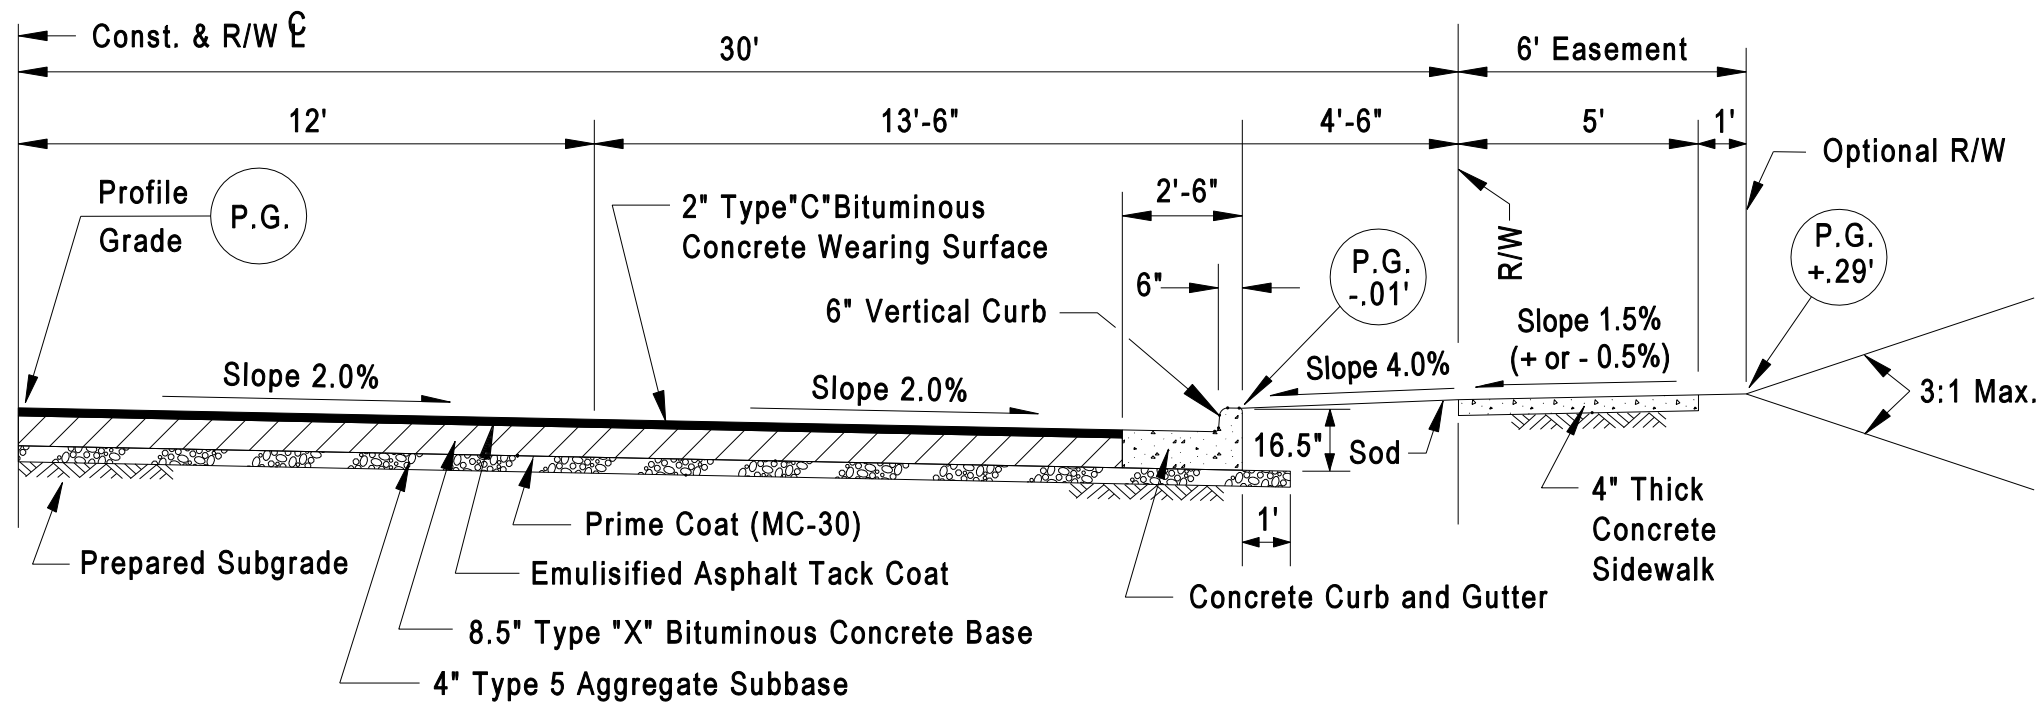

**TYPE 2**

**GENERAL NOTES**

1. Do not scale drawing. Follow dimensions.
2. Sections are symmetrical about construction centerline.
3. For longitudinal and transverse joints, dowel and tie bar requirements and curb dimensions refer to the Pavement Construction Details for "Joints and Curbs", Std. Dwg. C502.03.
4. All necessary pavement markings shall be as required by Saint Louis County. For details refer to "Guidelines for Pavement Markings and Lane Striping", Std. Dwg. C902.10.
5. Sections shown may not apply at intersections.
6. Sidewalk Thickness increases to 7" at Commercial Driveways. See "Entrance Construction Details".
7. Additional pavement thickness, reinforcement and/or base is required for heavy vehicular usage or high traffic volume.
8. Easements when required shall be established as a Permanent Roadway Improvement, Maintenance, Utility, Sewer and Sidewalk Easement" and dedicated to Saint Louis County.

SAINT LOUIS COUNTY  
DEPARTMENT OF HIGHWAYS AND TRAFFIC  
CLAYTON, MISSOURI

STANDARD TYPICAL SECTION  
**NON-RESIDENTIAL STREET**  
**(60' R/W - 51' PVMT.)**

REVISION DATE: January 1, 2010

DRAWING  
C203.92