



NEW	REVISIONS			
7-8-88	10-13-97	7-31-07	10-1-09	1-1-10

ST. LOUIS COUNTY PROJ.

SHEET NUMBER	TOTAL SHEETS

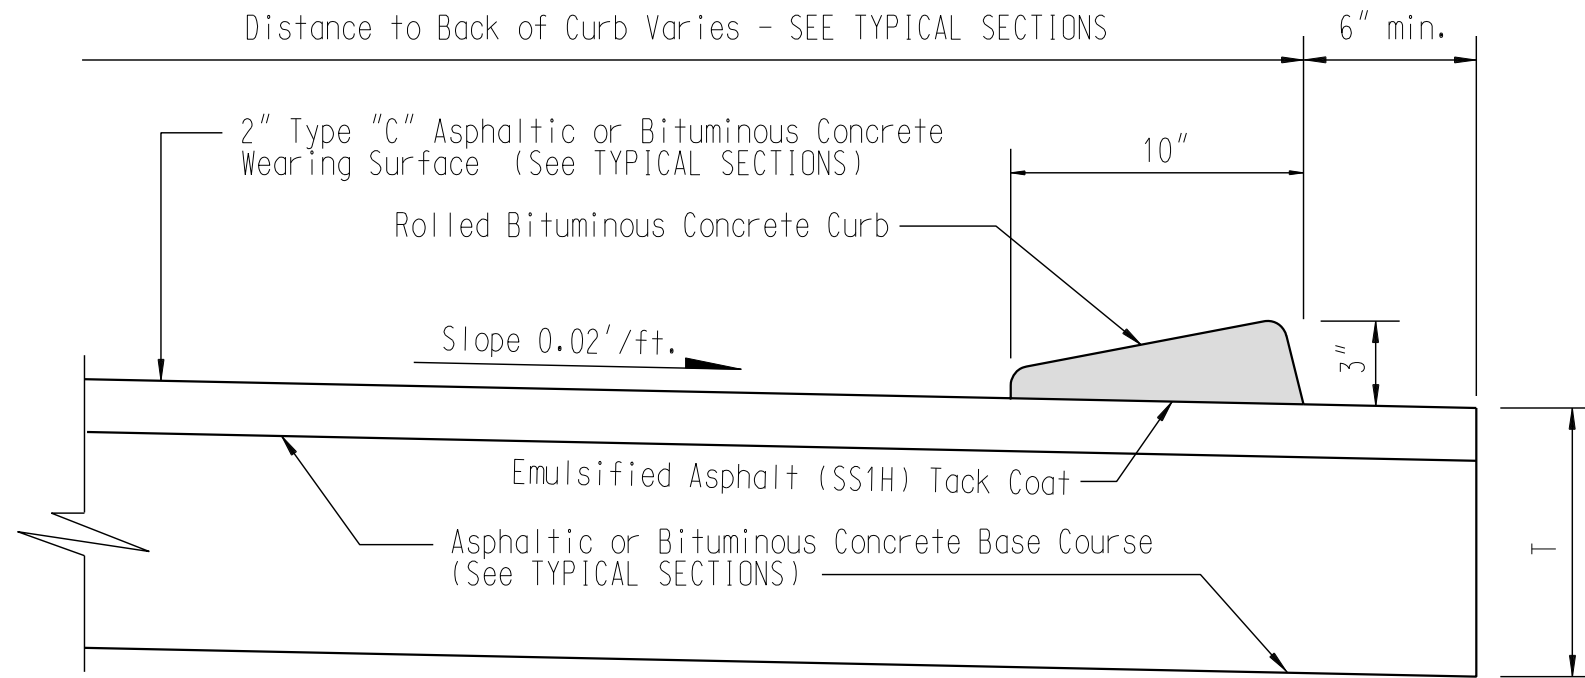


**ROLLED CURB**

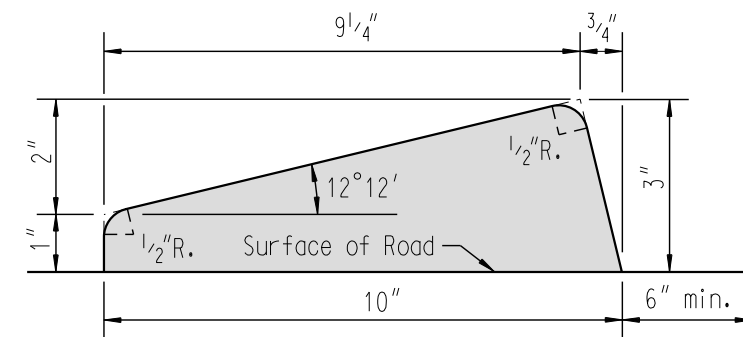


**3 INCH HIGH CURB**  
(Continuous Through Driveway Entrances)

**GENERAL NOTES**

- 1) Do not scale drawing, follow dimensions.
- 2) For application of tack coat refer to Section 407 of the Saint Louis County Standard Specifications for Highway Construction.

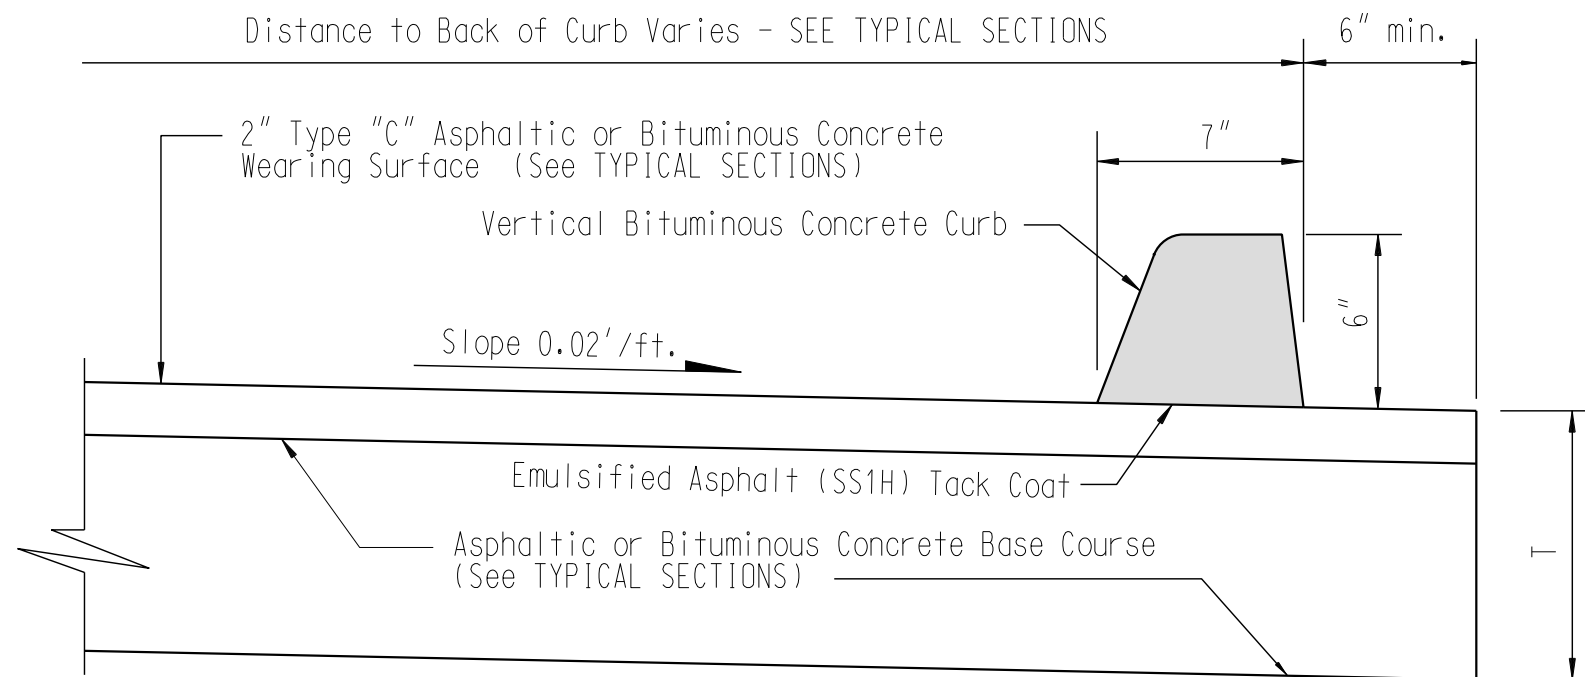

**VERTICAL CURB**

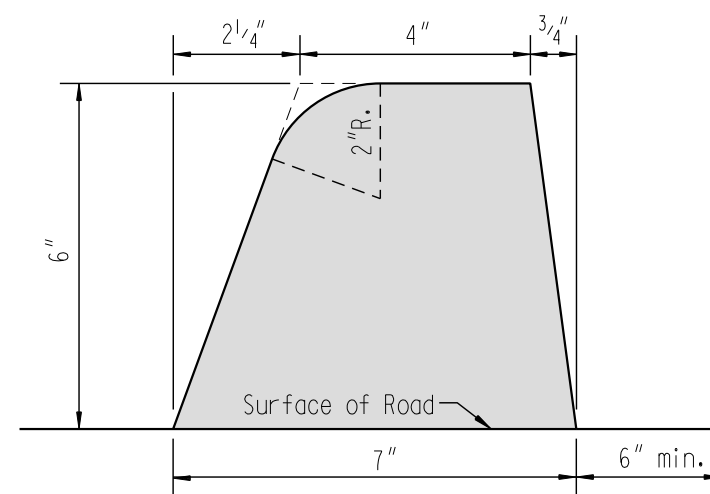

**6 INCH HIGH CURB**

SAINT LOUIS COUNTY  
DEPARTMENT OF HIGHWAYS AND TRAFFIC  
CLAYTON, MISSOURI

PAVEMENT CONSTRUCTION DETAILS  
**BITUMINOUS CONCRETE  
CURB AND PAVEMENT  
DETAILS**

REVISION DATE: January 1, 2010

DRAWING  
C502.04